


EXHIBIT B
Common Fence Design Standards

FULL PANEL

STYLE CEDAR FENCE

Fence Height	6'
Post Size	4x4 Pressure Treated
Board Size	1x4x6' Cedar
Cap	1" Cedar
Stringer	2x4 Cedar
Top Cap Board	2x4 Cedar
Trim	1x4 Cedar
Post Spacing	8' Maximum
Post Depth	8" Diameter and 24" Deep

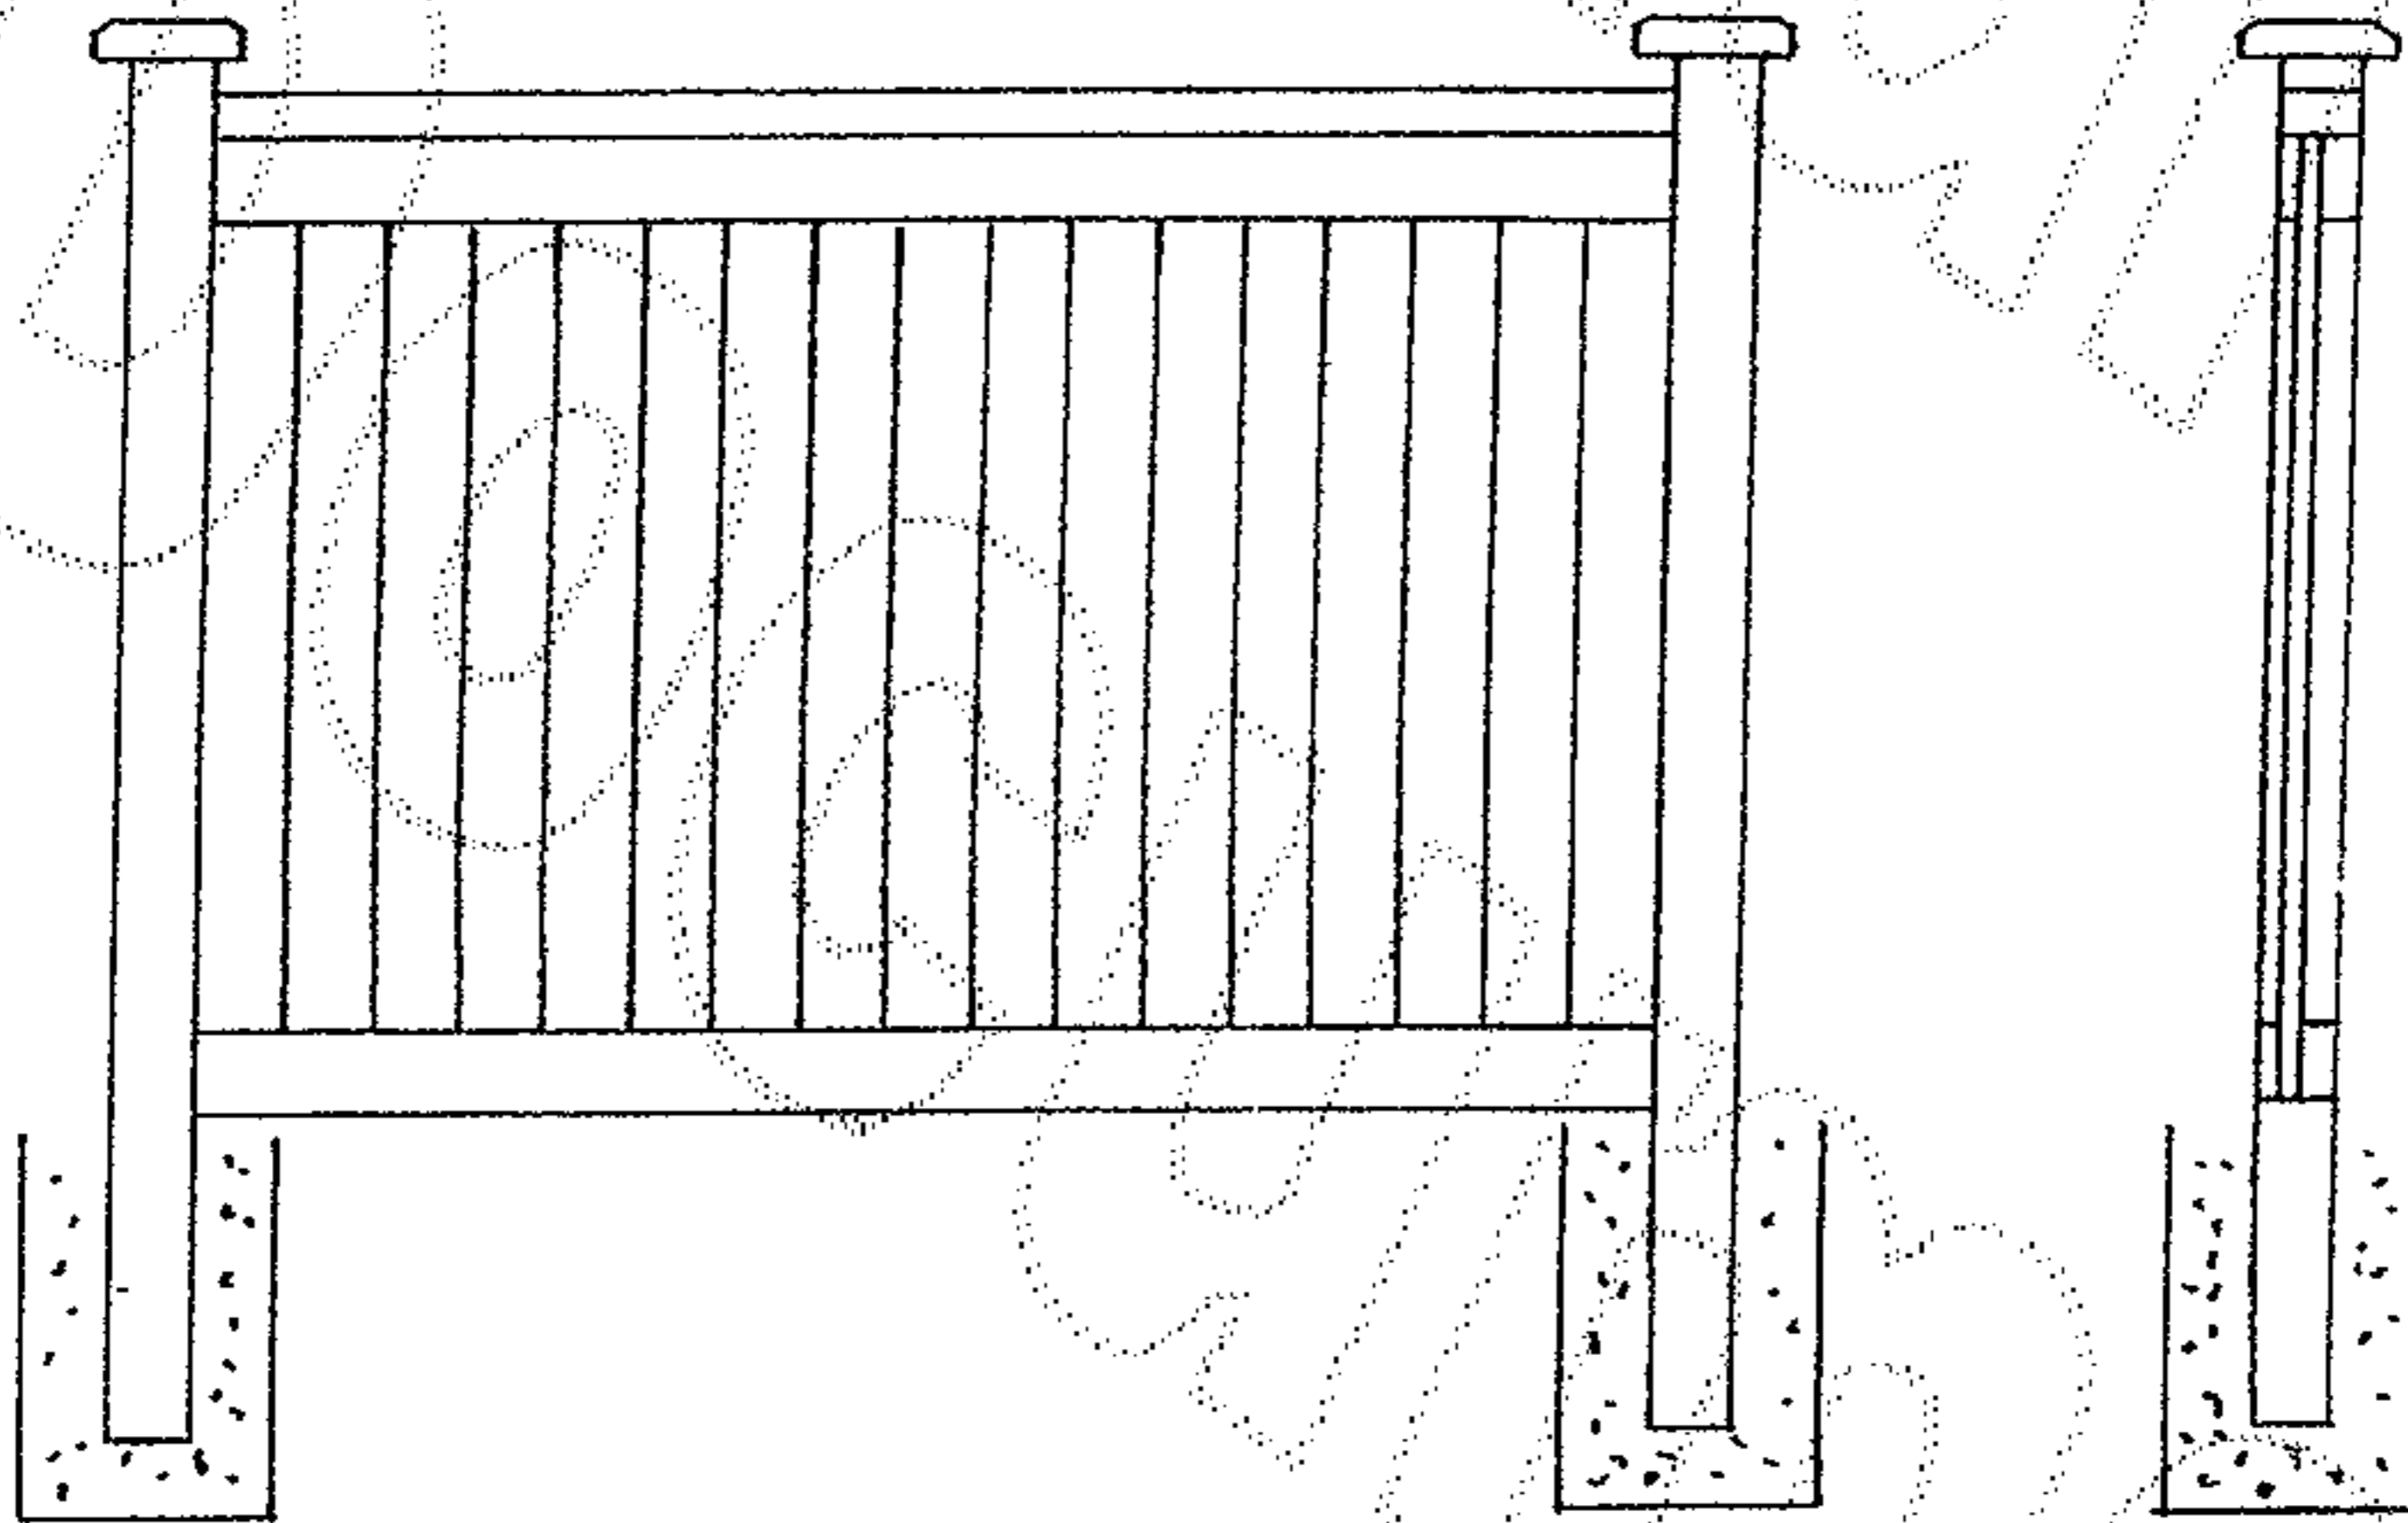

FRONT VIEW

SIDE VIEW